


- ALL STEEL CONSTRUCTION
- MINIMUM SIZE = 4 X 8
- MAXIMUM SIZE = 24 X 36
- FOR LARGER SIZES IN MULTIPLE SECTIONS CONSULT THE FACTORY
- EXTREMELY RIGID, SMOOTH SURFACE FACE
- FINISH: BROWN (BR) ENAMEL
- Meets load test requirements of the International Mechanical Code Section 603.17.1 and H.U.D No. 58786

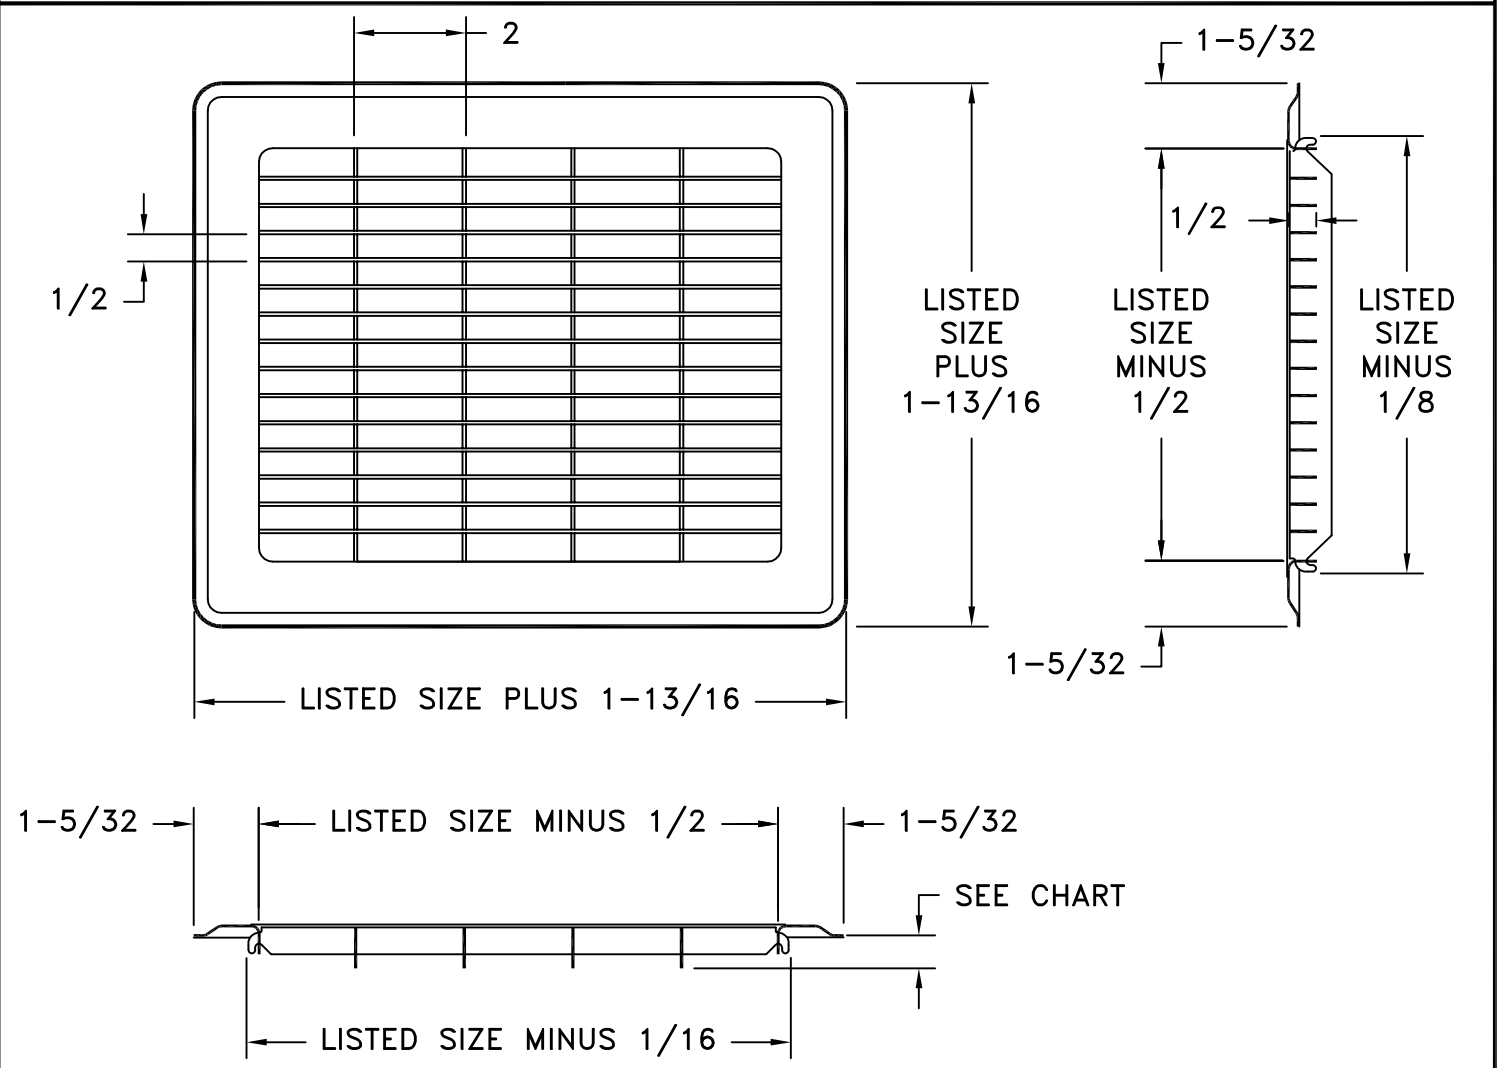

SIZE WIDTH	SIZE LENGTH	MAXIMUM DEPTH
4 THRU 14	6 THRU 30	21/32
14 THRU 14	32 THRU 36	25/32
16 THRU 18	16 THRU 36	
20 THRU 24	20 THRU 36	1-13/32

JOB NAME: _____	SUBMITTED BY: _____	DATE: 10/8/2012
LOCATION: _____		325 Steel Heavy Duty Floor Grille
ARCHITECT: _____		
ENGINEER: _____		
CONTRACTOR: _____		